


# Title: 24' x 9 Welfare Unit

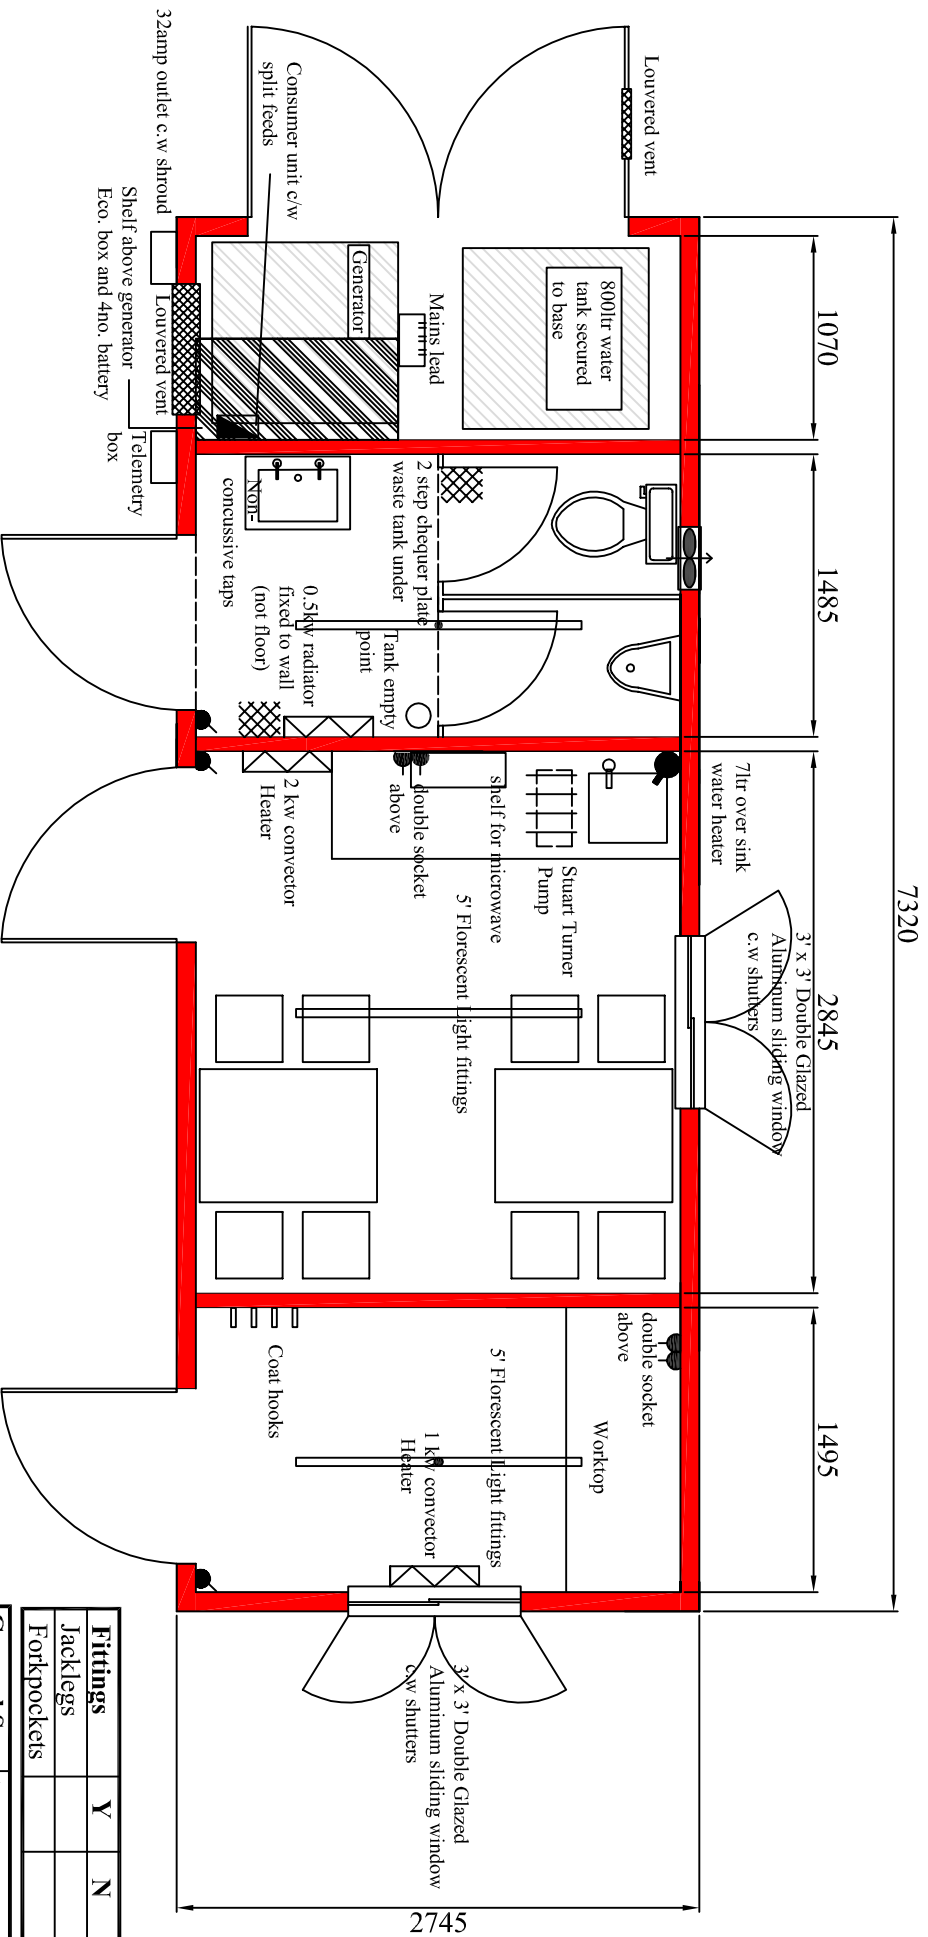

<b>Drawing No.</b>	Stack-2648
<b>Job No.</b>	
<b>Checked and signed off by:</b>	
<b>Customer:</b>	
<b>Sales:</b>	
<b>Production:</b>	

<b>Amendments/Additions to Specification</b>	
<b>ALL PIPES MUST BE LAGGED</b>	
<b>BOTTOM LIFT BRACKETS</b>	

This drawing is the property of STACKRIGHT LTD and must not be reproduced or copied in whole or in part without the prior written consent of STACKRIGHT LTD.			
2	24/02/12	LAYOUT REVISED	M.MONNELL
1	21/02/12	FIRST ISSUE	N.ROBERTS
ISSUE	DATE	AMENDMENTS	DRAWN BY

Fittings	Y	N	initials
Jacklegs			
Forkpockets			

General Spec type	initials
wallboards	
flooring	
flat/profiled	